


COPYRIGHT © BY MERRILL CORPORATION
 THIS DOCUMENT MAY BE REPRODUCED, STORED IN A RETRIEVAL SYSTEM, OR TRANSMITTED IN ANY FORM OR BY ANY MEANS, ELECTRONIC,
 MECHANICAL, PHOTOCOPYING, RECORDING, OR BY ANY INFORMATION STORAGE AND RETRIEVAL SYSTEM, WITHOUT THE WRITTEN
 PERMISSION OF MERRILL CORPORATION. ANY REPRODUCTION OR TRANSMISSION OF THIS DOCUMENT WITHOUT THE EXPRESS WRITTEN CONSENT OF MERRILL CORPORATION SHALL RENDER IT INVALID.

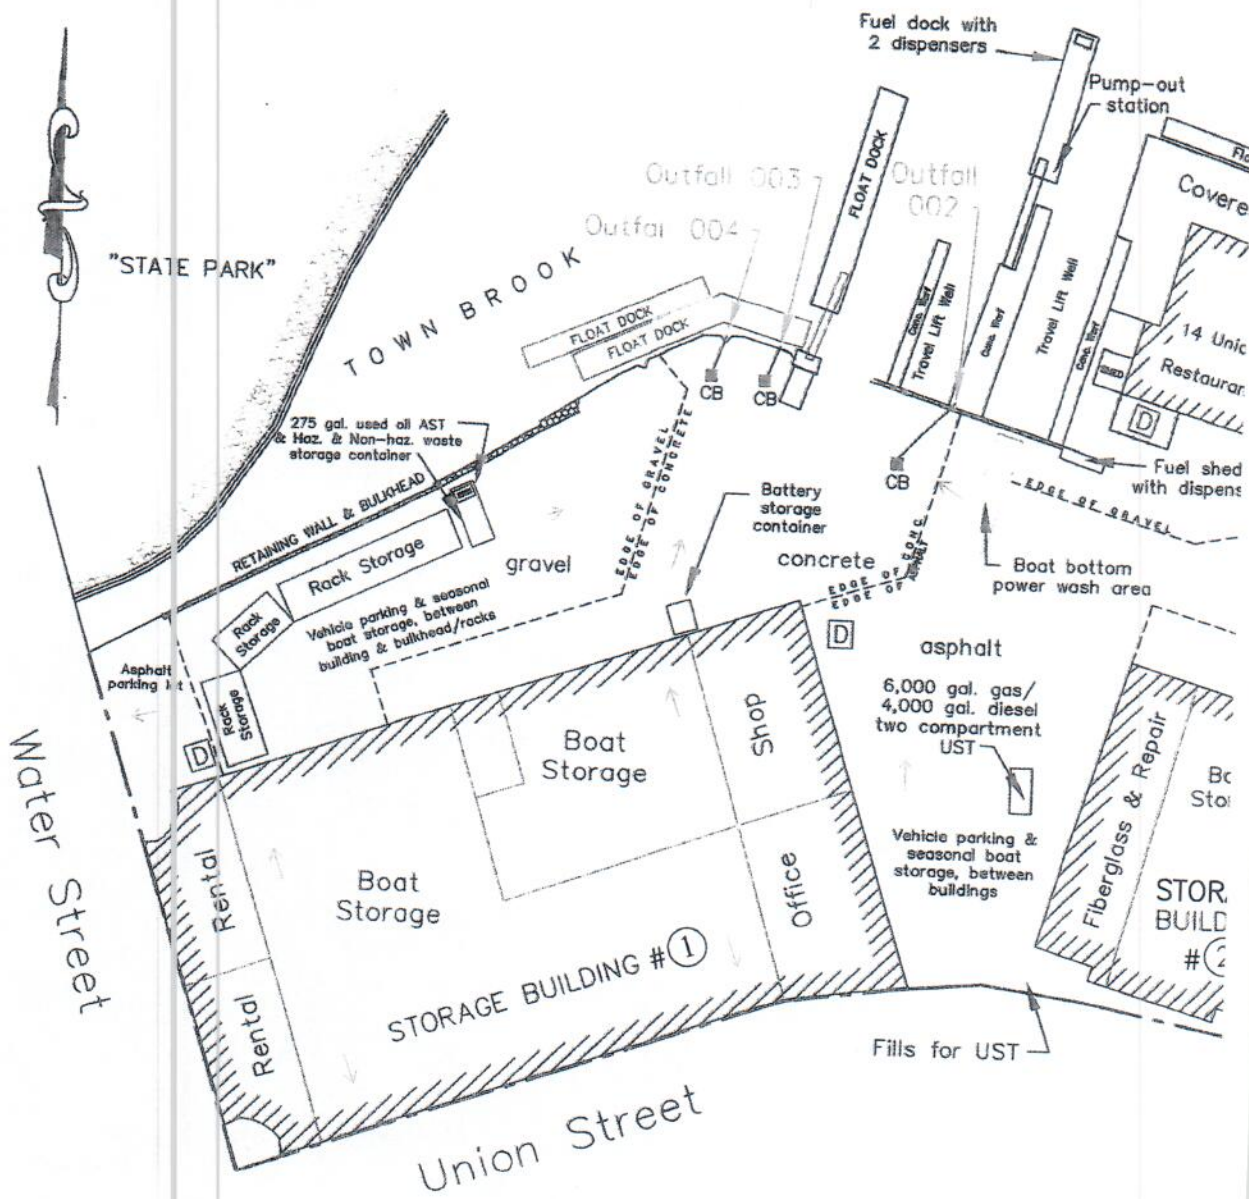


Legend:

- Stormwater runoff flow direction
- Catch basin & drain pipe
- Edge of gravel, asphalt or concrete
- Dumpster
- Property line

- NOTES:**
1. BASE MAP PROVIDED AS AN ELECTRONIC MANAGEMENT SYSTEMS, INC., LOCATED AT CONTAIN A TITLE BLOCK OR OTHER INFOR SURVEY MAP.
 2. PLAN DATA BY SAILER ENVIRONMENTAL, IN ENGINEERS AND LAND SURVEYORS ON AU EXISTING UTILITIES, WHERE SHOWN, HAVE AND AVAILABLE RECORD PLANS AND ARE NOT GUARANTEE THE LOCATION OF THE L AND/OR SUBSURFACE STRUCTURES ARE !

PLYMOUTH HARBOR

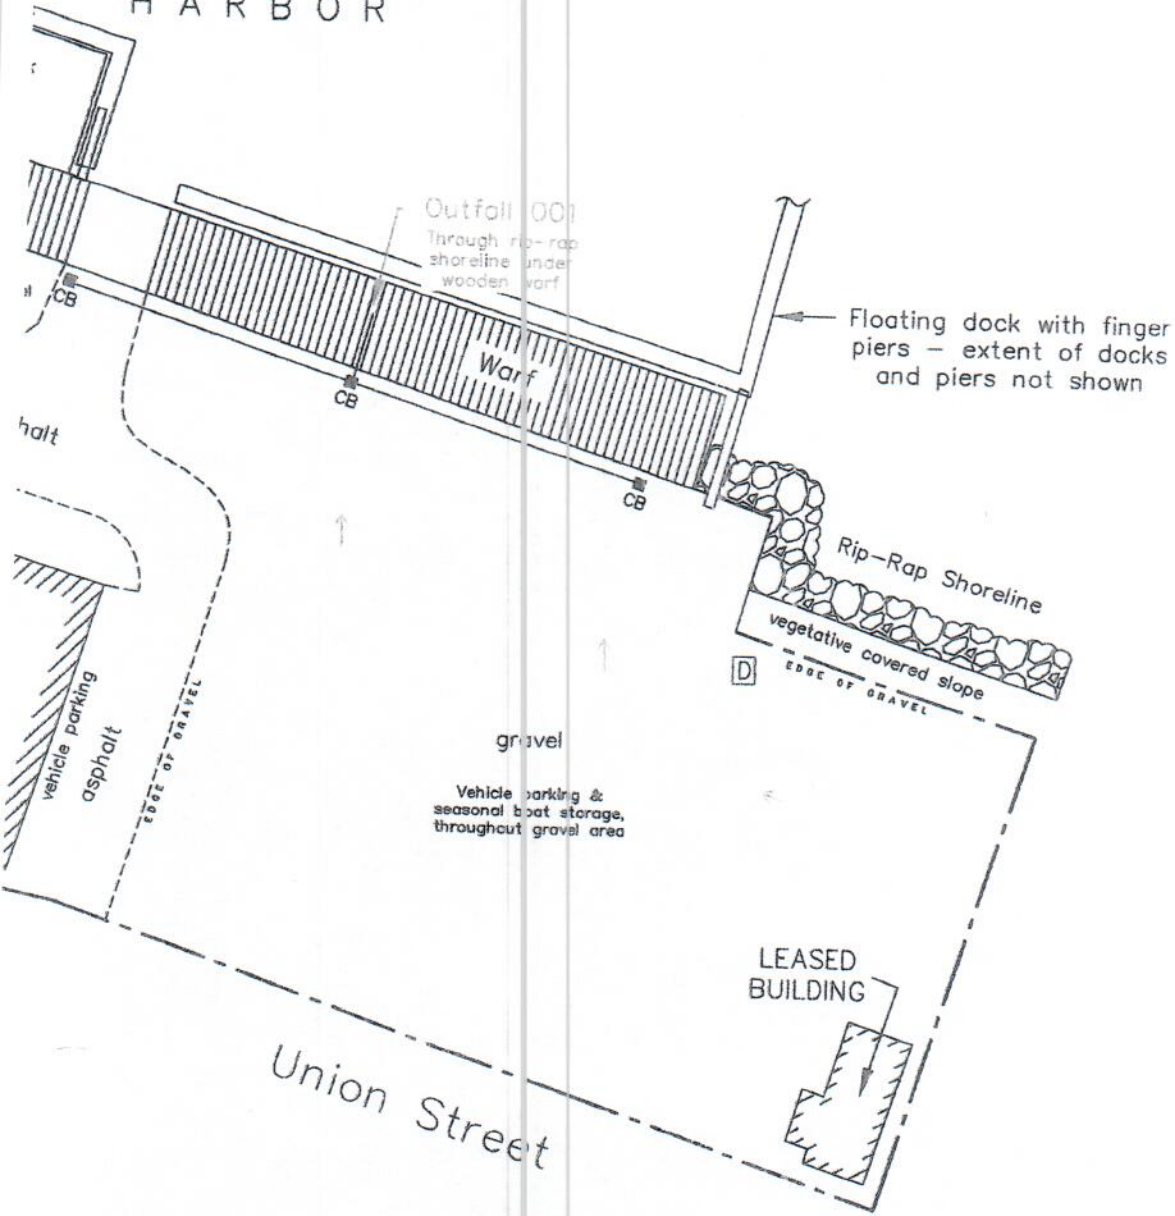

REVISIONS

DRAWN BY: MEC

DESIGNED BY: MEC

CHECKED BY: TAP

Merrill
 Engineers and Land Surveyors
 427 COLUMBIA ROAD, HANOVER, MA 02339 / T: (781) 826-9200
 26 UNION STREET, PLYMOUTH MA 02360 / T: (508) 746-6060
 WWW.MERRILLINC.COM

SWPPP EXHIBIT PLAN

14 UNION STREET
 PLYMOUTH, MASSACHUSETTS

PREPARED FOR: BREWER PLYMOUTH MARINE
 14 UNION STREET
 PLYMOUTH, MA 02360

NOVEMBER 23, 2015

SCALE: AS NOTED

JOB No. 15-190

LATEST REVISION:

COPY OF A SURVEY MAP PREPARED BY LAND SURVEYORS, PLYMOUTH, MA. THE ELECTRONIC COPY DID NOT CONTAIN TO THE TITLE, DATE OR DRAWING NO. OF THE ORIGINAL. PREPARED BY A SITE INSPECTION COMPLETED BY MERRILL ENGINEERS AND LAND SURVEYORS, PLYMOUTH, MA. THE INFORMATION IS BASED ON OBSERVED ABOVE GROUND EVIDENCE AND IS CONSIDERED APPROXIMATE. MERRILL CORPORATION DOES NOT WARRANT THAT ALL EXISTING UTILITIES SHOWN OR THAT ALL EXISTING UTILITIES

